



**PV**  
600 x 600 x 20 PORCELAIN PAVERS  
ACADEMY TILES KHROMA  
COLOUR FANGO



**PT 1**  
PAINT FINISH  
STEEL COLUMNS OF SHADE STRUCTURES  
COLOUR WHITE



**PT 2**  
PAINT FINISH  
SOFFITS OF SHADE STRUCTURES  
COLOUR FLAT CEILING WHITE




**MC**  
METAL CLADDING  
FASCIAS OF SHADE STRUCTURES  
COLOUR TO MATCH EXISTING GLAZING



**FF**  
METAL FLOOR FRAMING SYSTEM  
VERTICAL SPANDREL PANELS  
COLOUR BLACK



**PT 3**  
PAINT FINISH  
EXISTING MASONRY WALLS

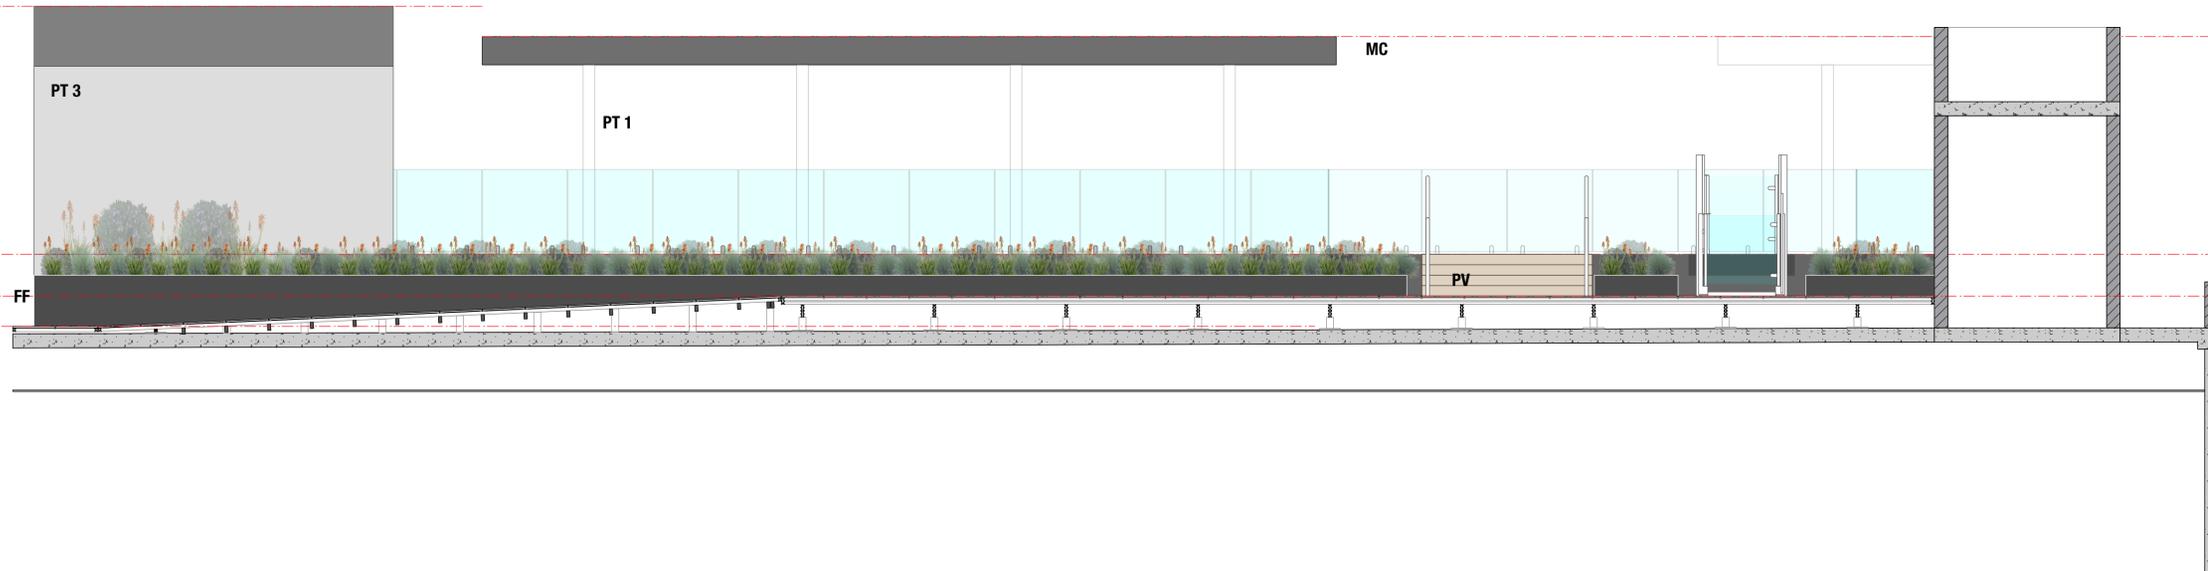

**PRELIMINARY - 26 02 25**

REVISION	DATE OF ISSUE	STATUS	AMENDMENTS
----------	---------------	--------	------------

PROJECT	VICTORIA SQUARE   BOARDBEACH
STAGE	DA
CLIENT	VICTORIA SQUARE
DESIGNED BY	SHED
DRAWN BY	SHED
CHECKED BY	CH

SCALE  
1:50

DRAWING TITLE  
**MATERIALS AND  
FINISHES SCHEDULE**

DRAWING NO.  
**2404 - DA 400**

M 0410 491 416  
ABN 75155117516  
NOM ARCH CHRIS HAUGHTON NSW 6727

